


CENTERLINE PROFILE

UPSTREAM TO DOWNSTREAM

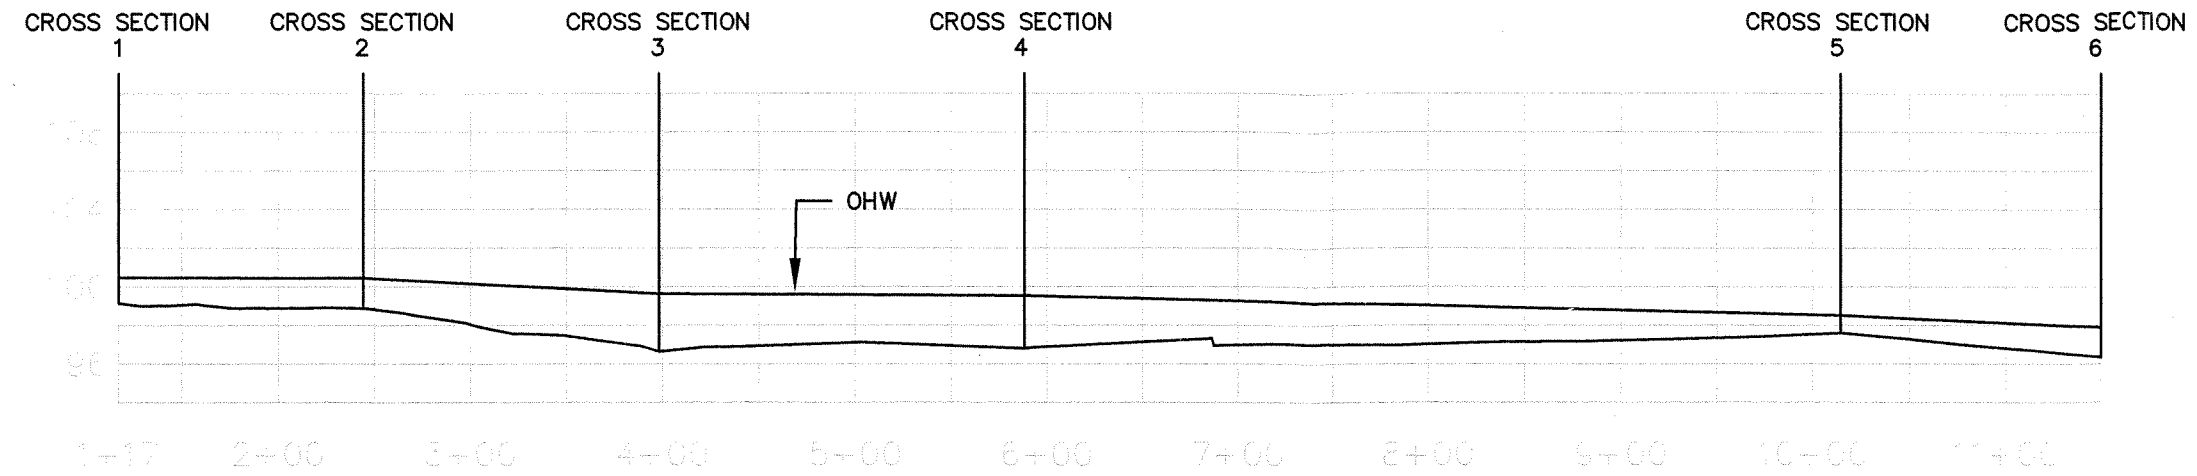

UNITED STATES FOREST SERVICE BATTENKILL RIVER LESKO PROPERTY 2005			
ARLINGTON		VERMONT	
U.S. DEPARTMENT OF AGRICULTURE NATURAL RESOURCES CONSERVATION SERVICE			
Designed WXSOM	Date	Approved by _____	
Drawn WRIGHT/WXSOM	12-12-05	Title _____	
Traced _____		Sheet	Drawing No.
Checked _____		No. 5 of 5	VT121205BENN